


# HALL B

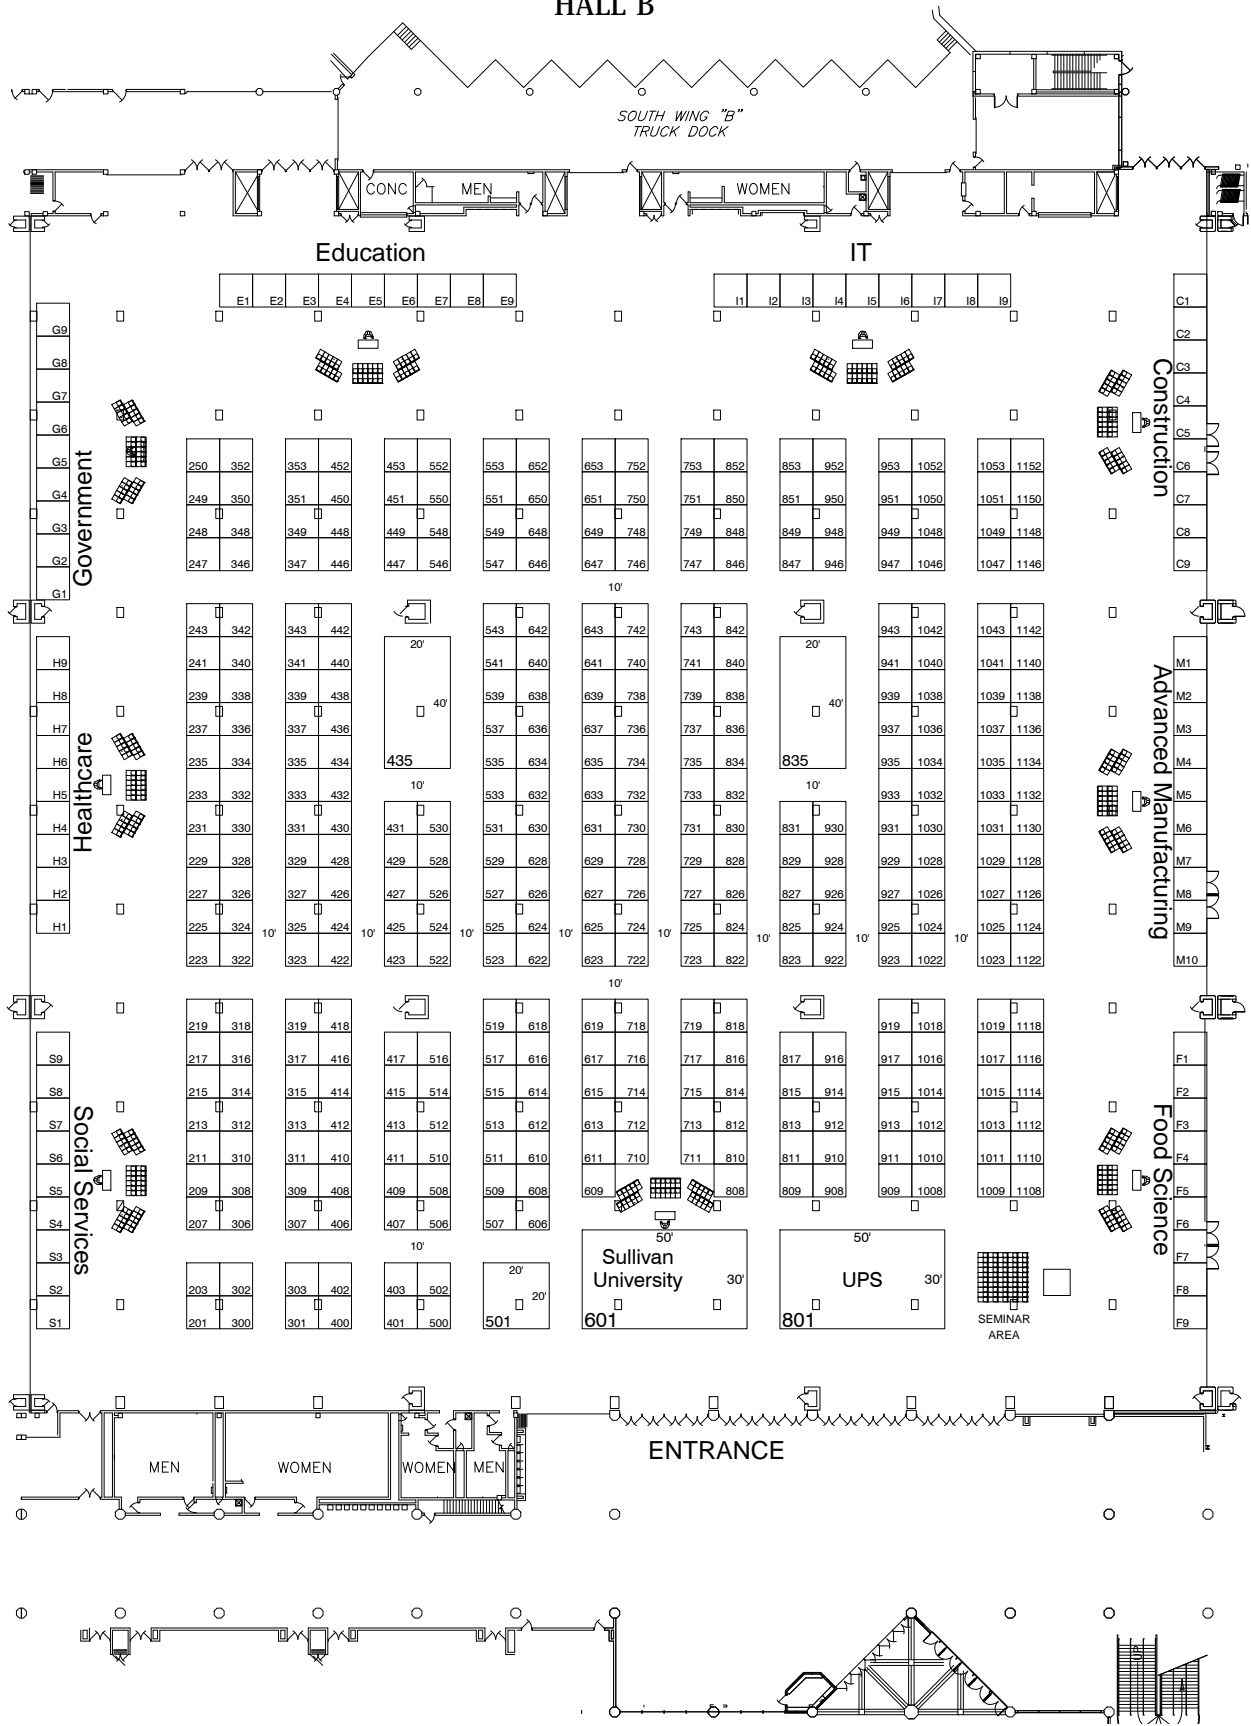

Every effort has been made to ensure the accuracy of all information contained on this floor plan. However, no warranties, either expressed or implied are made with respect to this floor plan. If the location of building columns, utilities or other architectural components of the facility is a consideration in the construction of an exhibit, it is the sole responsibility of the exhibitor to physically inspect the facility to verify all dimensions and locations.

<h2>UPS College &amp; Career Expo 2018</h2>		Legend:	
Facility: Kentucky Expo Center	Drawn By: M. Otman	Inventory as of 05/21/2018	
City & State: Louisville, KY	Show Number: 3563-18	Dimension	Size Qty SqFt
Room Location: SW Hall B	Revised: 5/21/2018 11:56 AM	10'x10'	100 441 44,100
A.E. Marty Usher	Drawing File: 3563_04_18 college and career_r5.dwg	20'x20'	400 1 400
		20'x40'	800 2 1,600
		30'x50'	1,500 2 3,000
		<b>Totals:</b>	<b>446 49,100</b>

